


PLAN OF MEETING ROOM, BLOCK A, JNGEC SUNDERNAGAR

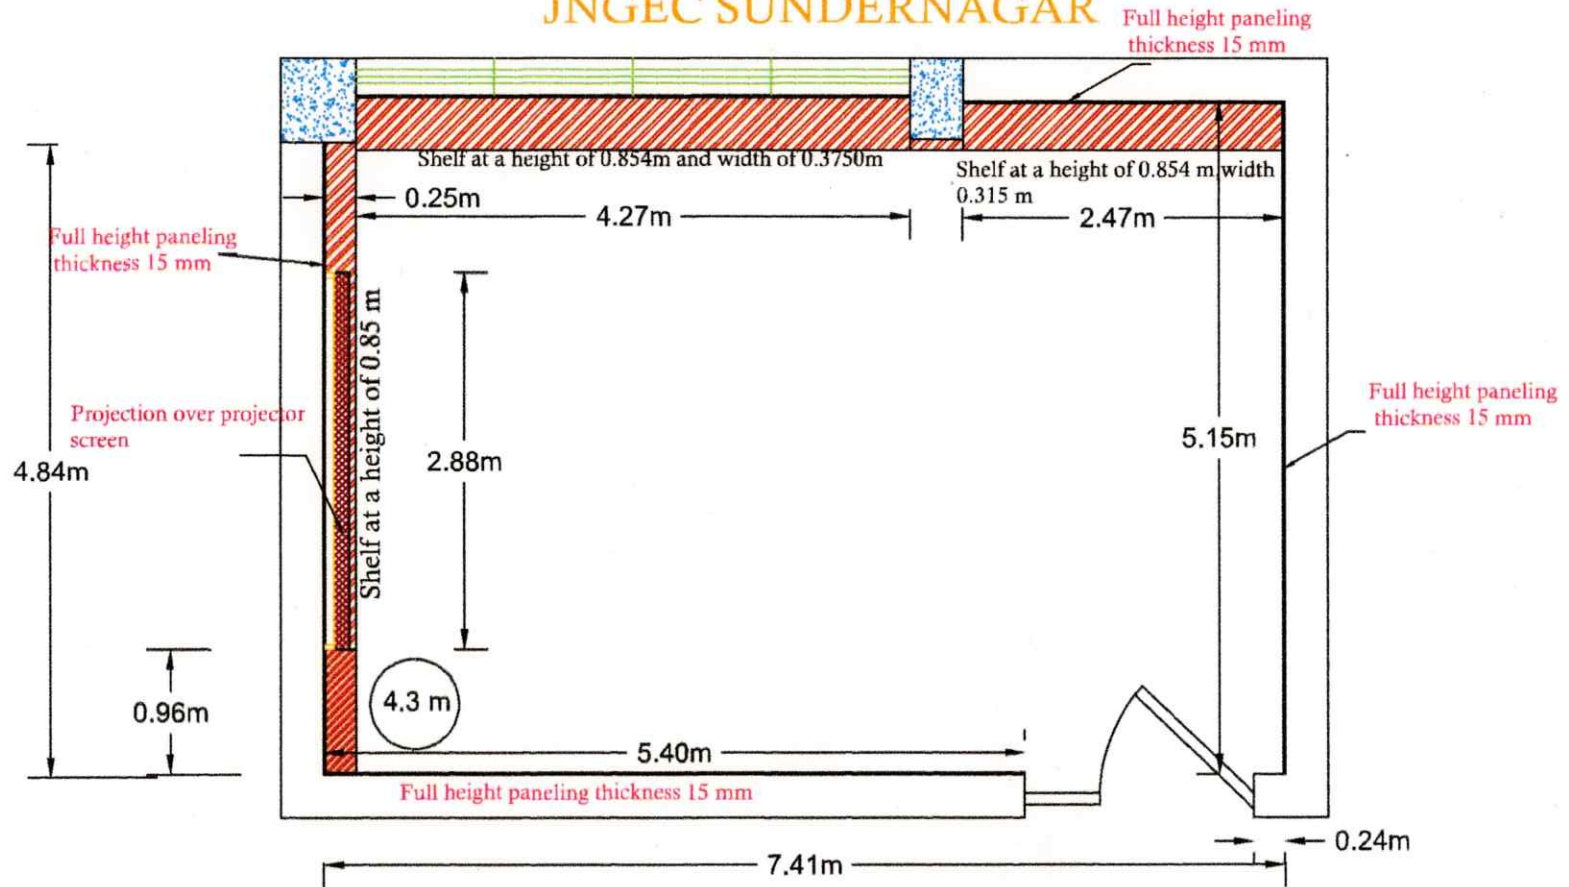


LEGEND

	Column
	Wooden paneling 15 mm thick on all walls(full height)
	Shelf beyond wall panel 0.85 m height
	Projection beyond wall over projector screen





ANNEXURE A2

SIDE VIEW OF PROJECTOR SCREEN WALL,
MEETING ROOM, BLOCK A, JNGEC
SUNDERNAGAR

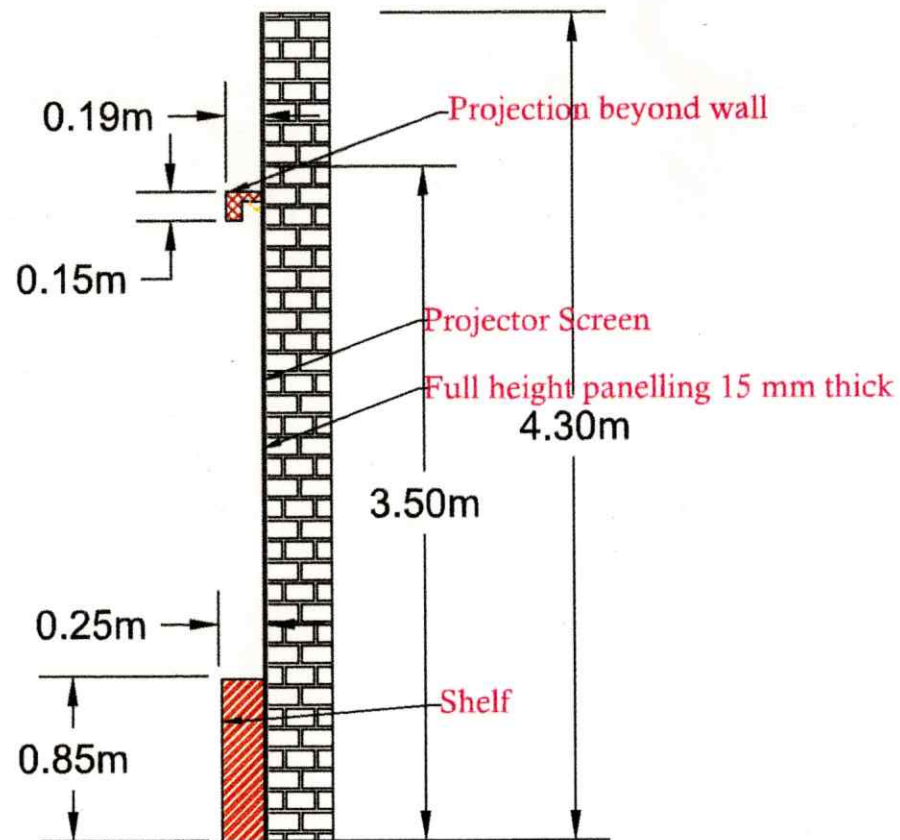


ANNEXURE A3

FALSE CEILING PLAN OF MEETING ROOM,
BLOCK A, JNGEC SUNDERNAGAR

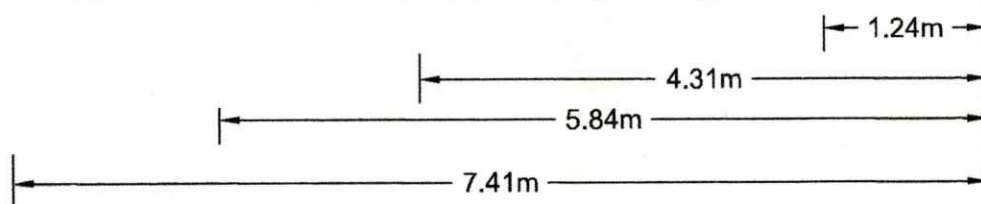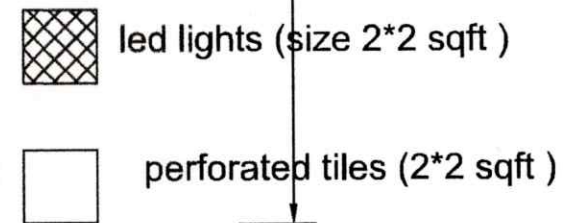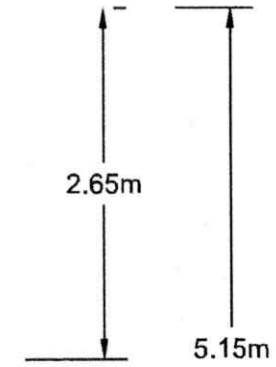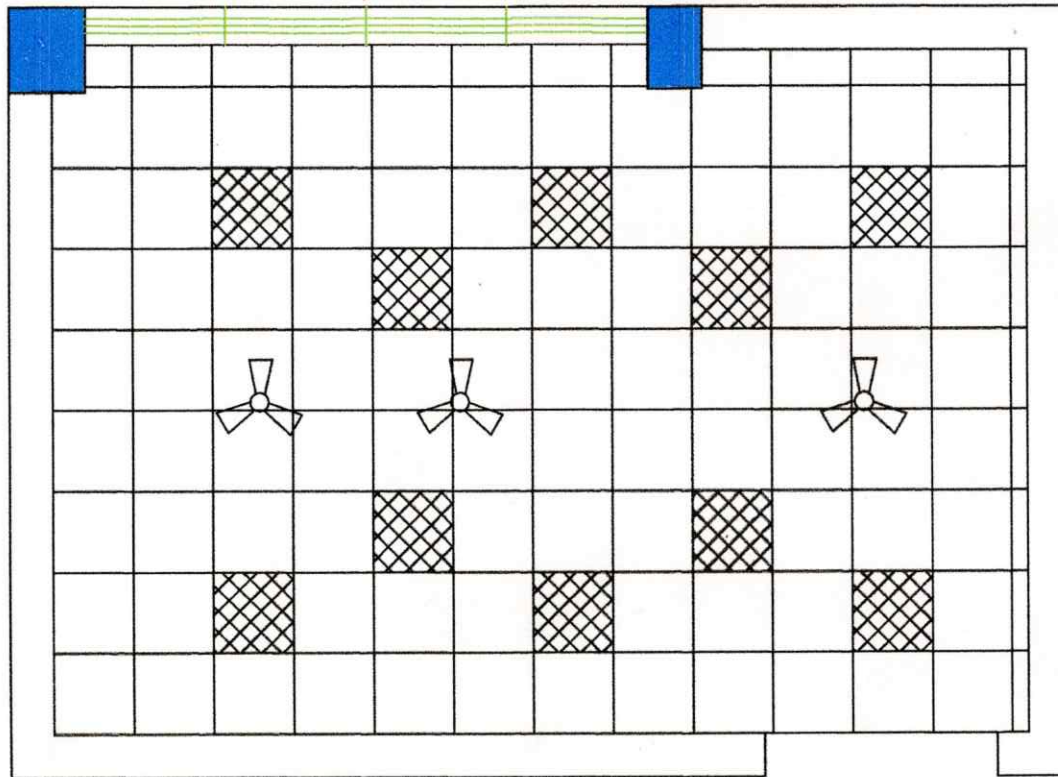


Plan of New Conference Hall, Block A, JNGEC

Sundernagar

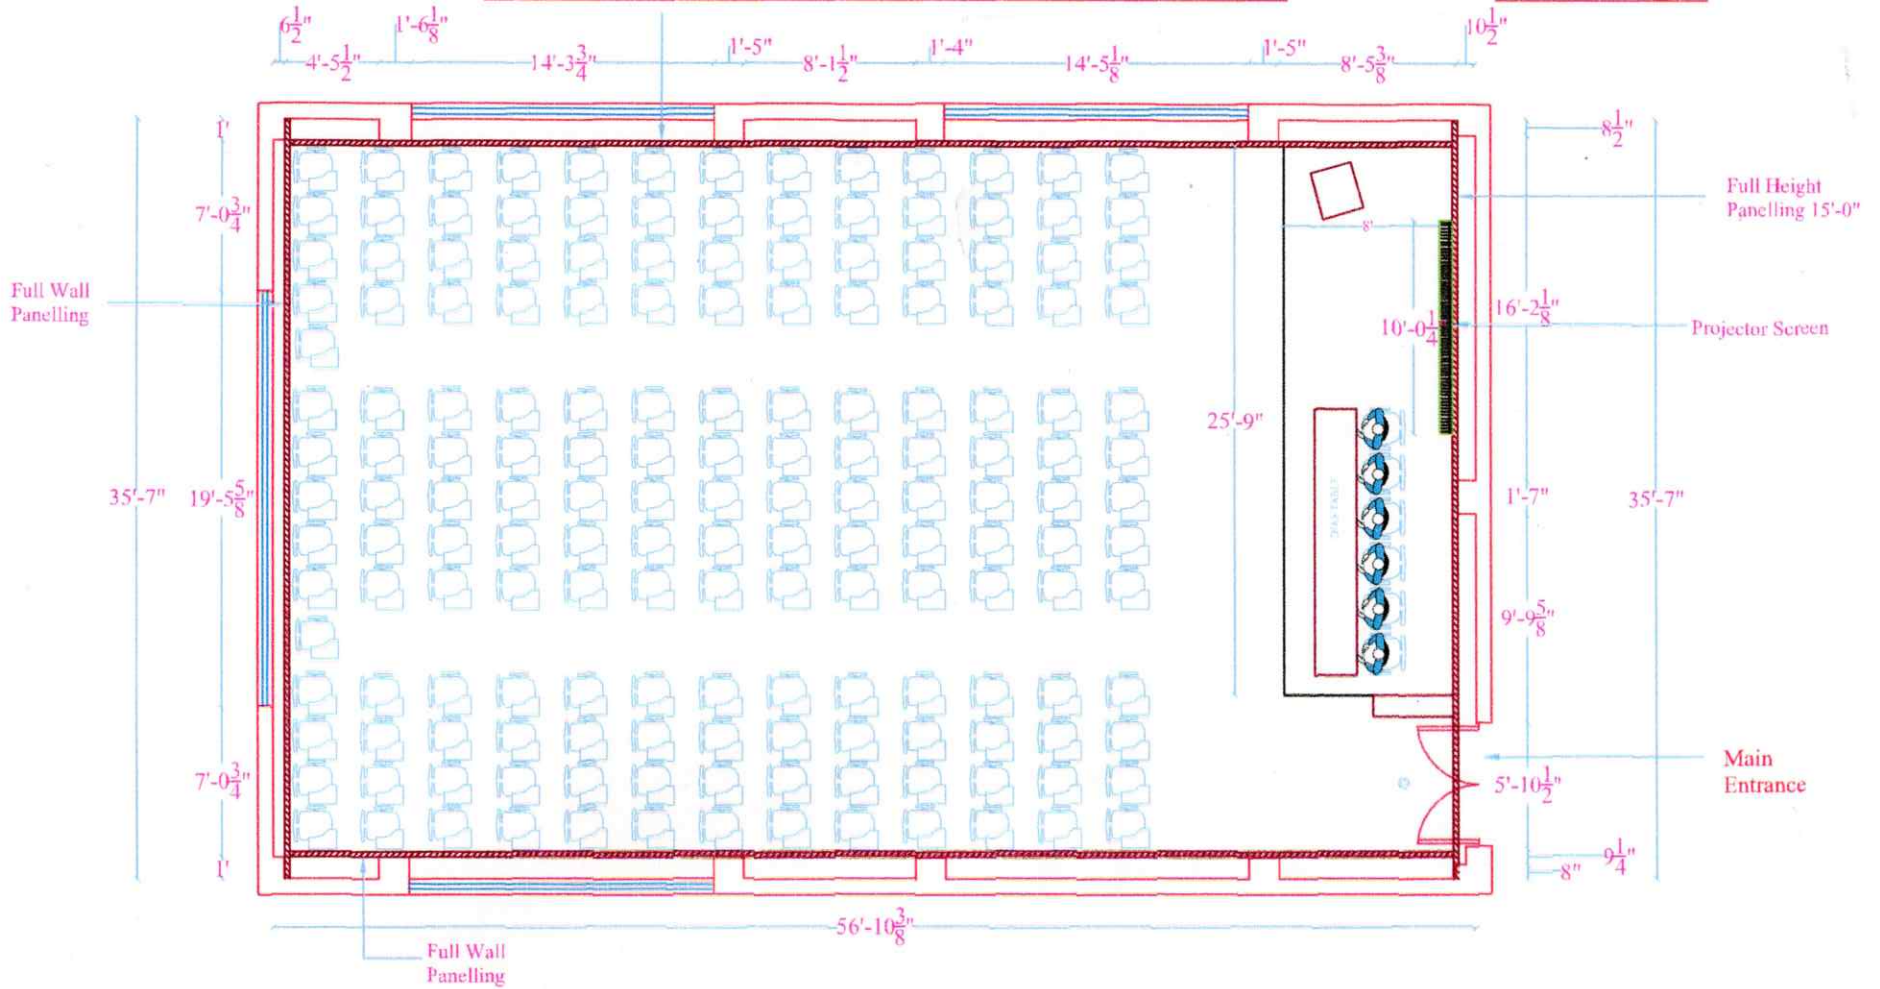

Sitting Capacity - 171 Nos.
 Dias Table Sitting Capacity - 6 Nos.

False Ceiling Plan of New Conference Hall, Block A, JNGEC Sundernagar

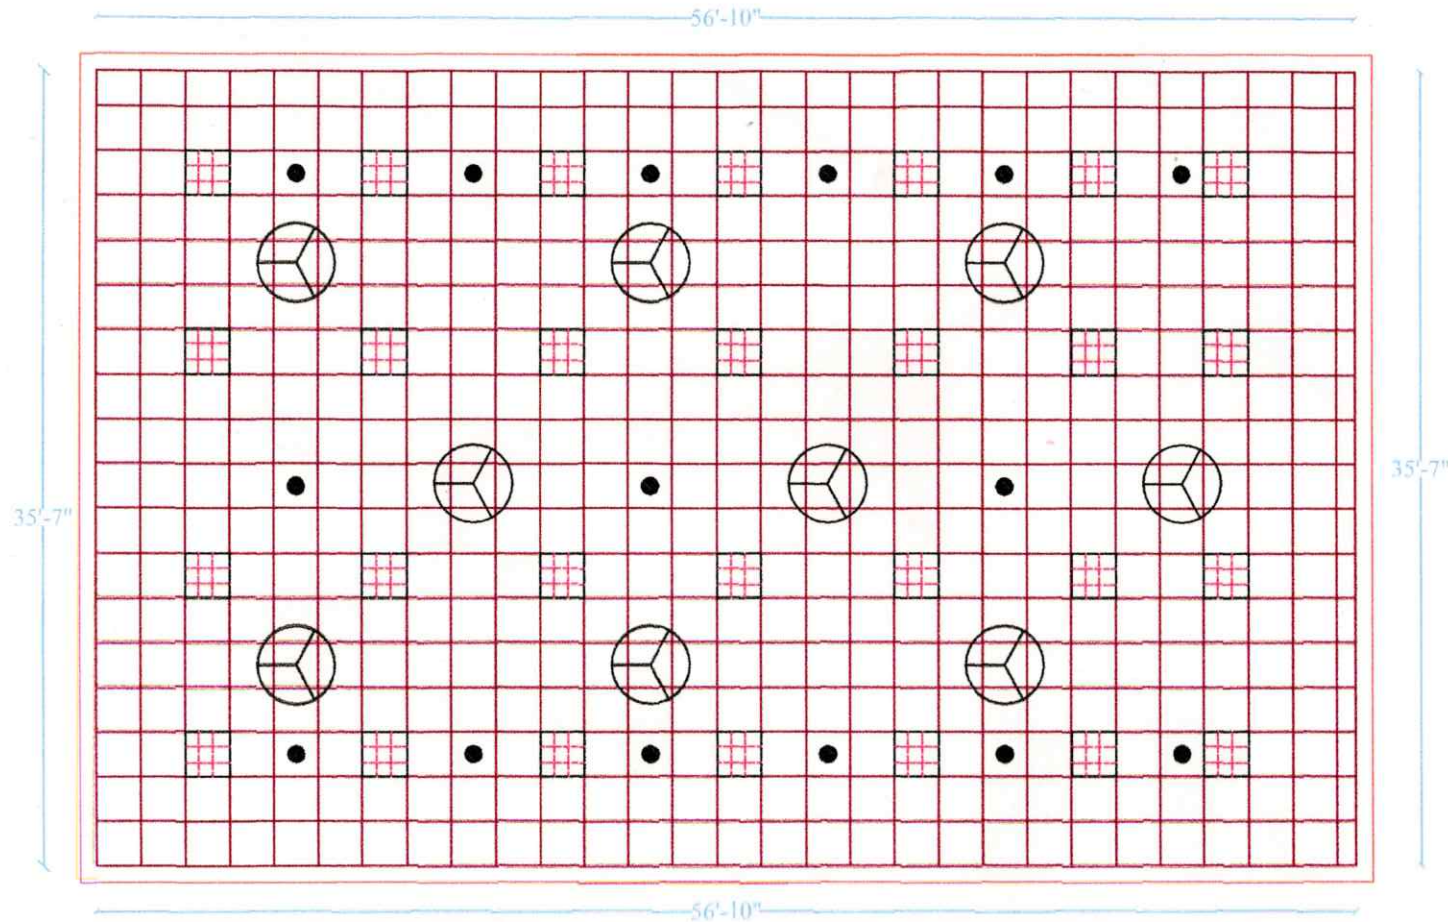

S.No.	Symbol	Particulars
1.	●	Ceiling Speakers
2.	■	Ceiling Lights
3.	⊗	Ceiling Fans
4.	□	Gypsum Ceiling Tiles 2'x2' 8mm thick